


NO DIMENSIONS TO BE SCALED FROM THIS DRAWING

Rev	Date	Reference	Drawn / Chk'd
P01	2021/02/05	P01 FIRST ISSUE	AA AA

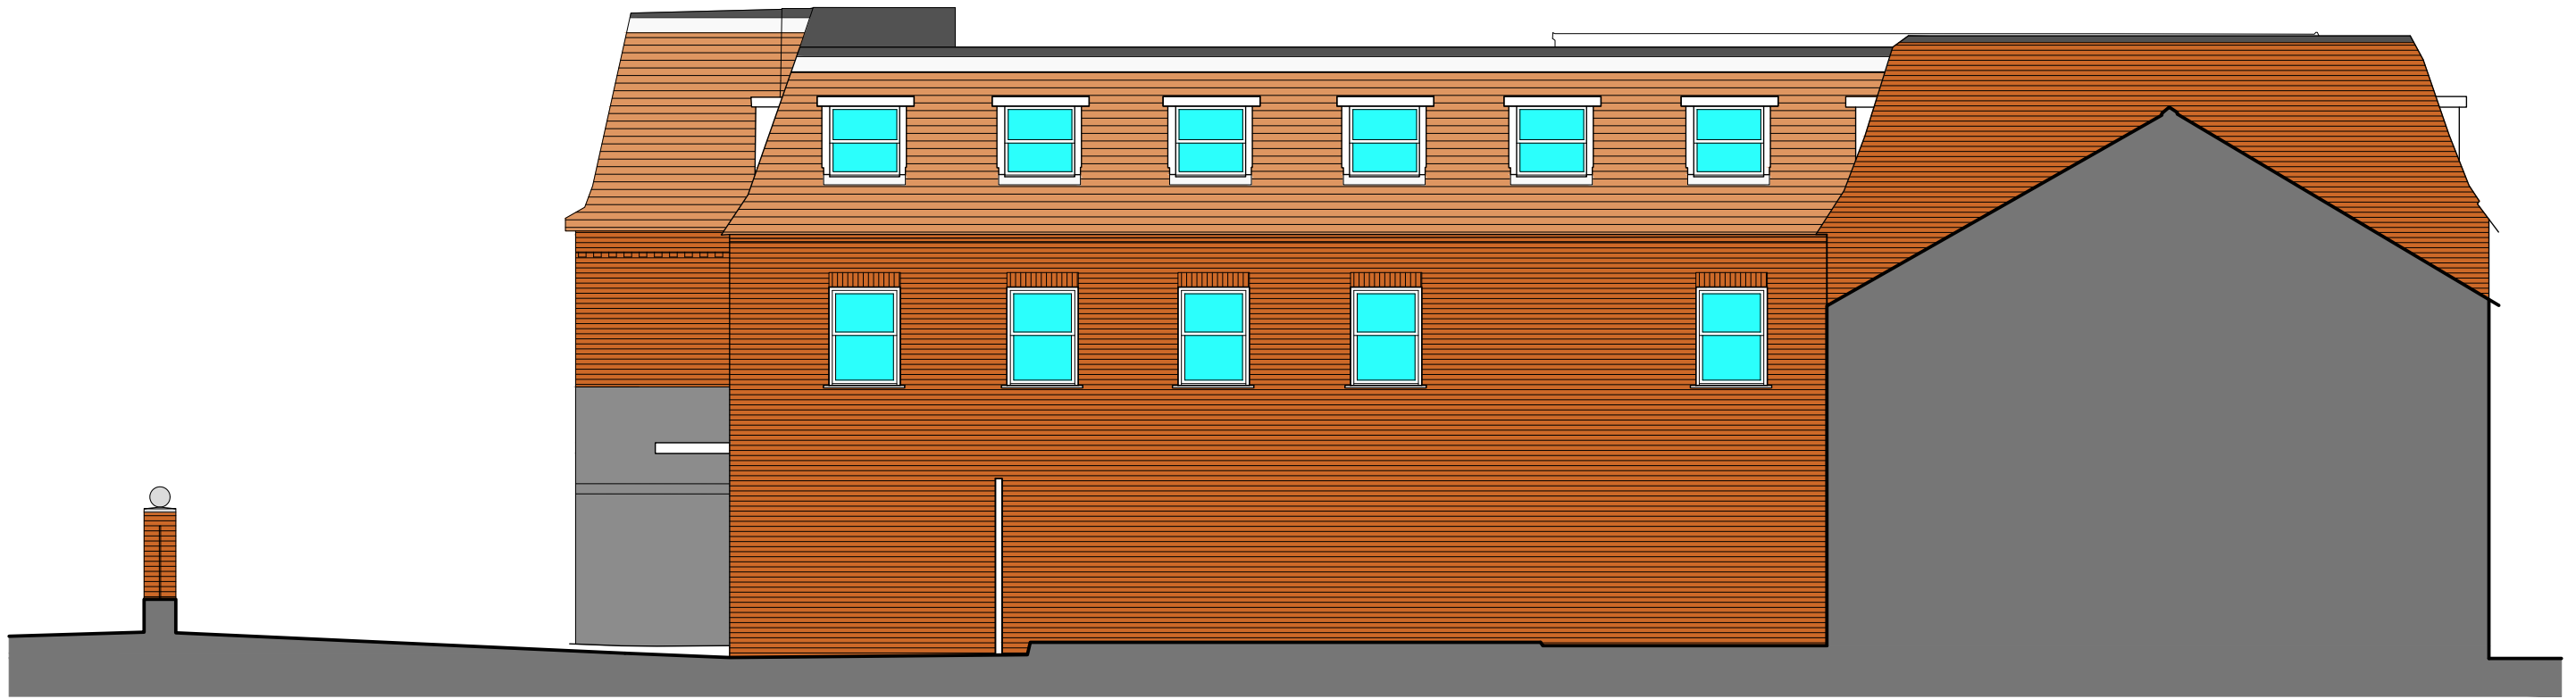

Client

Lidl Great Britain Ltd

Project

Lidl
14-20 Chapel Street, Marlow

Title

East Elevation as Existing


Drawing Ref.

5080-0407

Revision

P01

Scale - unless otherwise stated	Status	Issued For
1:100 @ A3	S0	Preliminary

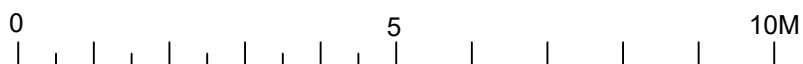

KLH architects
The Old Steelyard, Poplar Lane
Sproughton, Ipswich, IP8 3HL
t.01473 689532
klh@klharchitects.com
www.klharchitects.com