


Rev	Date	Reference	Drawn / Chk'd
P02	2020/09/04	TOPO SURVEY UPDATE.	AA AA

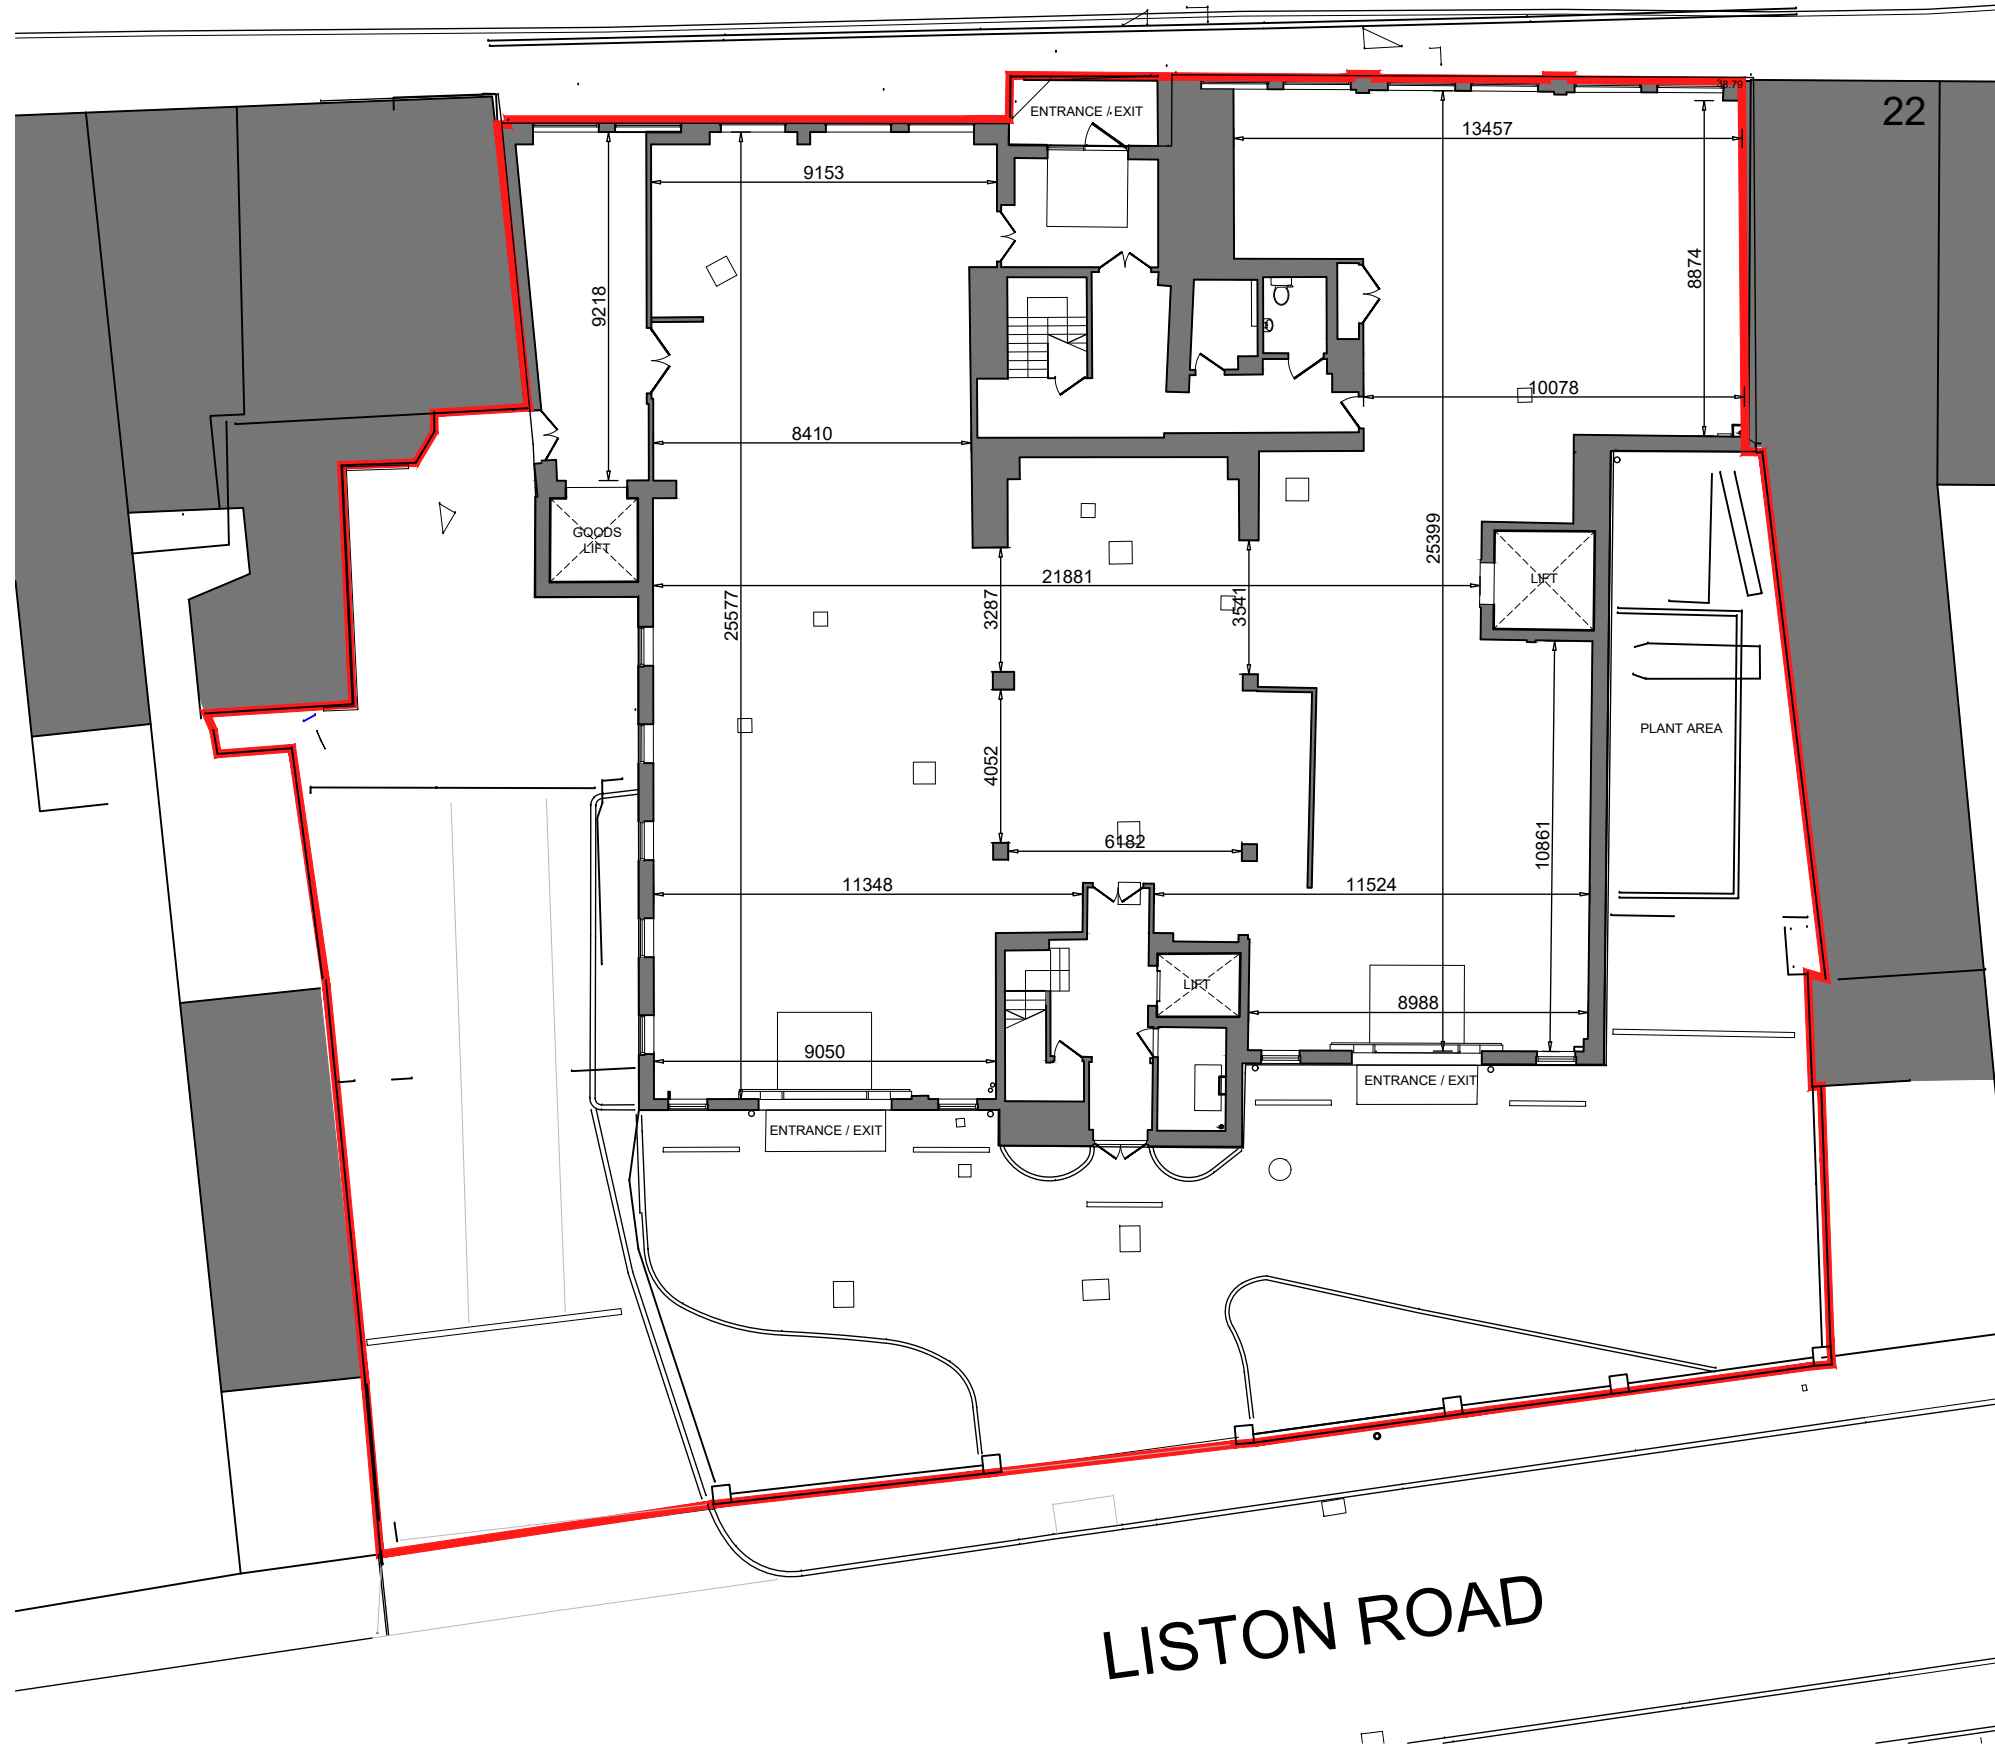

SCHEDULE OF ACCOMMODATION - KEY

Site Area	0.134ha (.0331 acres)
Ground Floor GIA	703 sq m

Client

Lidl Great Britain Ltd

Project

Lidl
14-20 Chapel Street, Marlow

Title

Store Plan as Existing

Drawing Ref. Revision

5080-0300 P02

Scale - unless otherwise stated Status Issued For
1:200 @ A3 S0 Preliminary

