


NO DIMENSIONS TO BE SCALED FROM THIS DRAWING

Rev	Date	Reference	Drawn / Chk'd
P11	2021/02/05	STOPFRONT REVISED.	AA AA

SCHEDULE OF ACCOMMODATION - KEY

	Site Area	0.134ha (.0.331 acres)
	GIA Ground	976 sq m
	GIA Extension	273 sq m
	Sales area	716 sq m
WAREHOUSE		
	Warehouse	77 sq m
	Bakery Warehouse	34 sq m
	Total Warehouse	111 sq m
ANCILLARY AREA		
	Bakery Prep	56 sq m
	Cash Office	9 sq m
	Circulation	75 sq m
	Internal partitions	20 sq m
	Total Ancillary	162 sq m

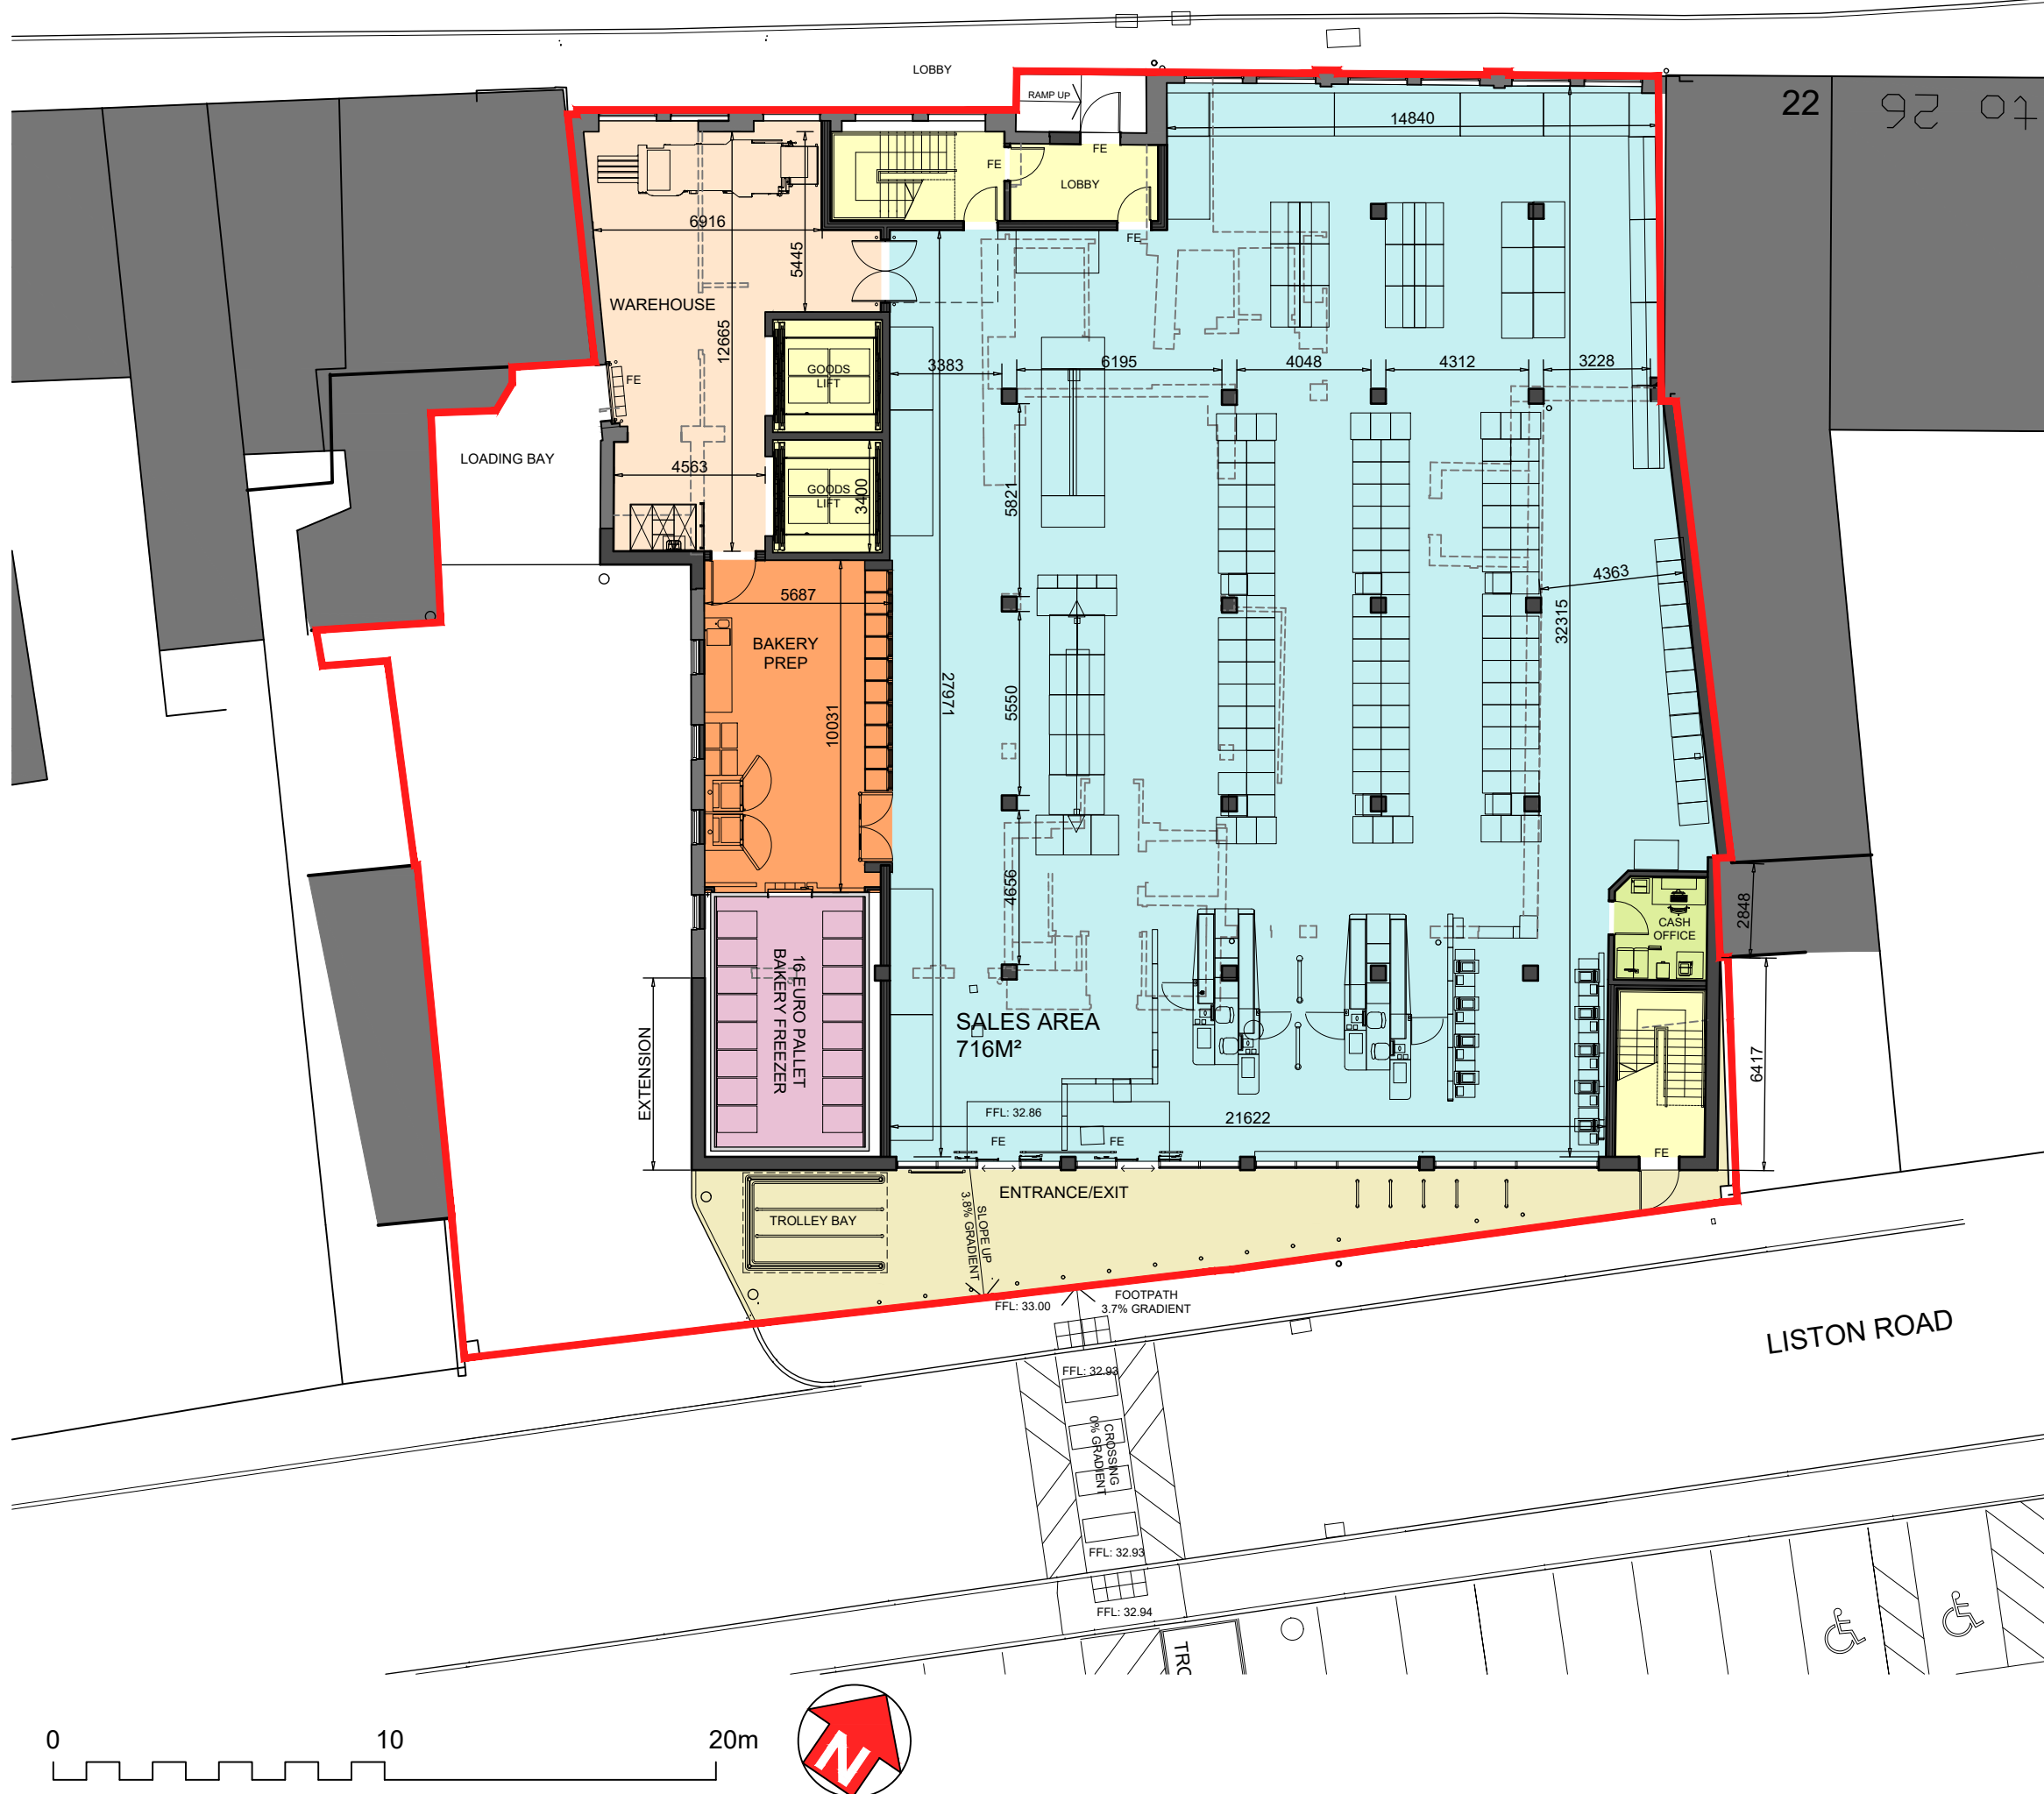

Client

Lidl Great Britain Ltd

Project

Lidl
14-20 Chapel Street, Marlow

Title

Store Plan as Proposed

Drawing Ref. Revision

5080-0303 P11

Scale - unless otherwise stated Status Issued For
1:200 @ A3 S0 Preliminary

KLH architects
The Old Steeple, Poplar Lane
Sproughton, Ipswich, IP8 3HL
t.01473 689532
klh@klharchitects.com
www.klharchitects.com