


NO DIMENSIONS TO BE SCALED FROM THIS DRAWING

Rev	Date	Reference	Drawn / Chk'd
P01	2021/02/05	P01 FIRST ISSUE	AA AA

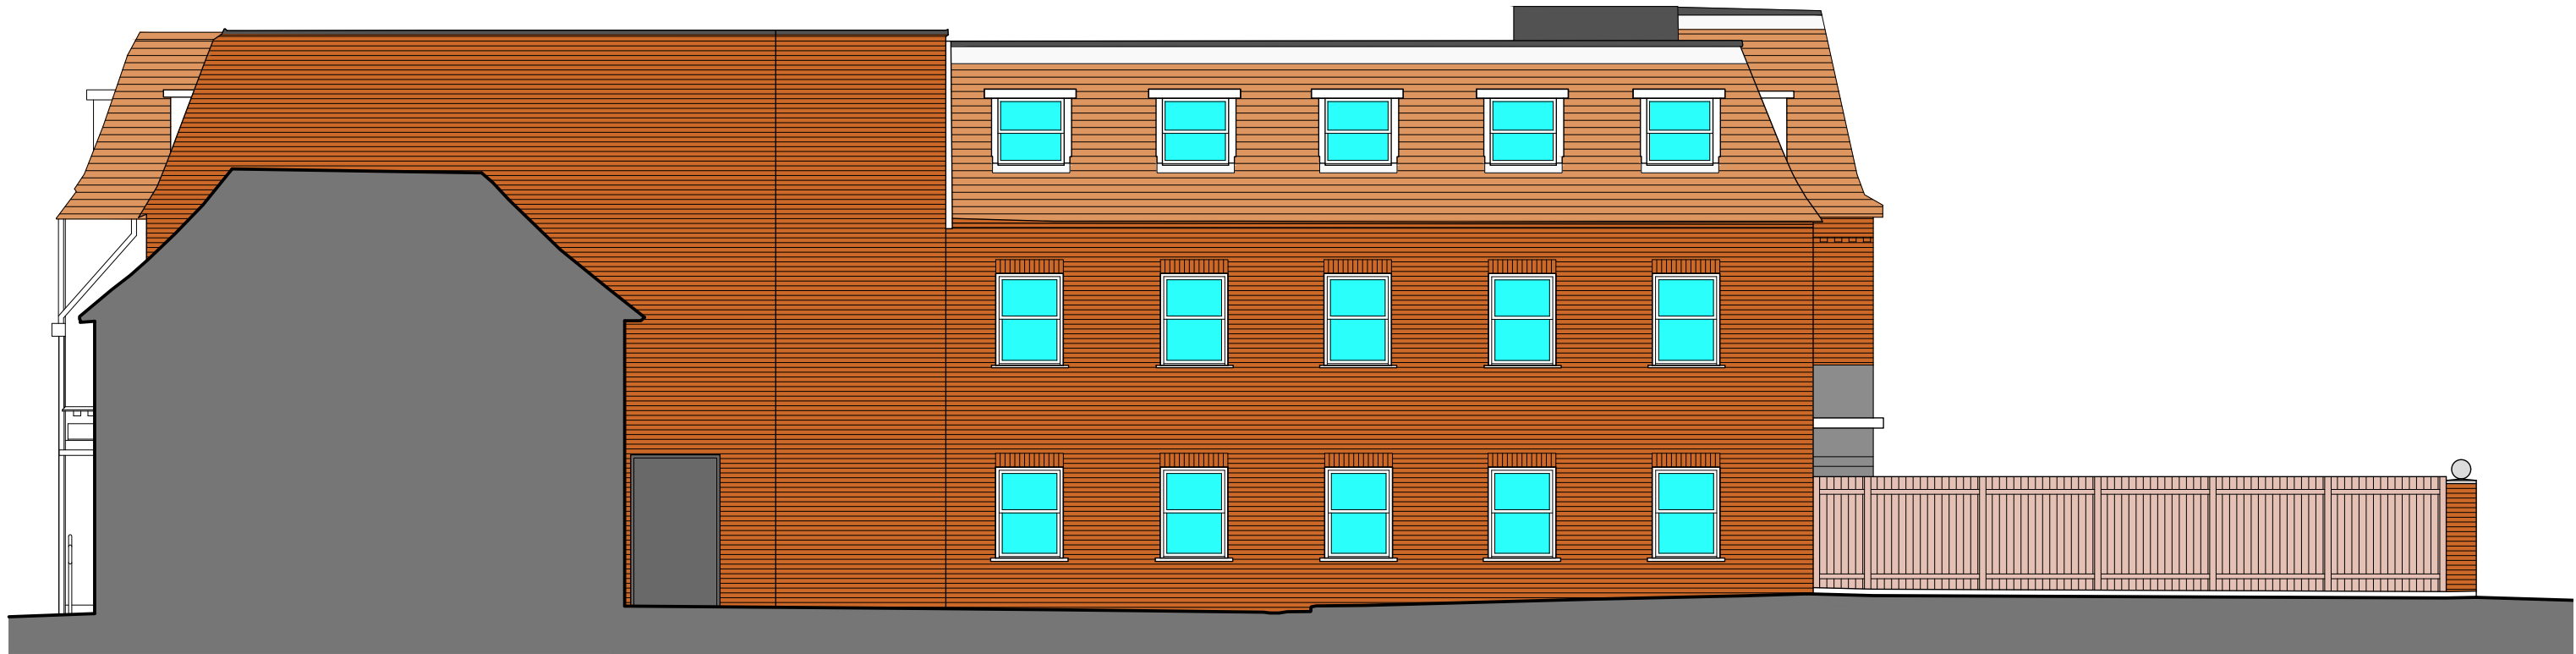

Client

Lidl Great Britain Ltd

Project

Lidl  
14-20 Chapel Street, Marlow

Title

West Elevation as Existing

Drawing Ref.

5080-0408


Revision

P01

Scale - unless otherwise stated  
1:100 @ A3

Status  
S0

Issued For  
Preliminary

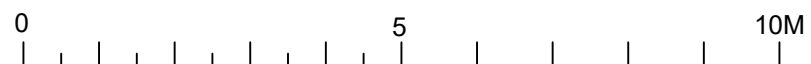

**KLH** architects  
The Old Steelyard, Poplar Lane  
Sproughton, Ipswich, IP8 3HL  
t.01473 689532  
klh@klharchitects.com  
www.klharchitects.com