




NO DIMENSIONS TO BE SCALED FROM THIS DRAWING

Rev	Date	Reference	Drawn / Chk'd
P14	2021/04/14	AREA SCHEDULE REVISED.	AA AA

SCHEDULE OF ACCOMMODATION - KEY

	Site Area	0.134ha (.0331 acres)
	GIA Ground	976 sq m
	GIA Extension	273 sq m
	Sales area	716 sq m

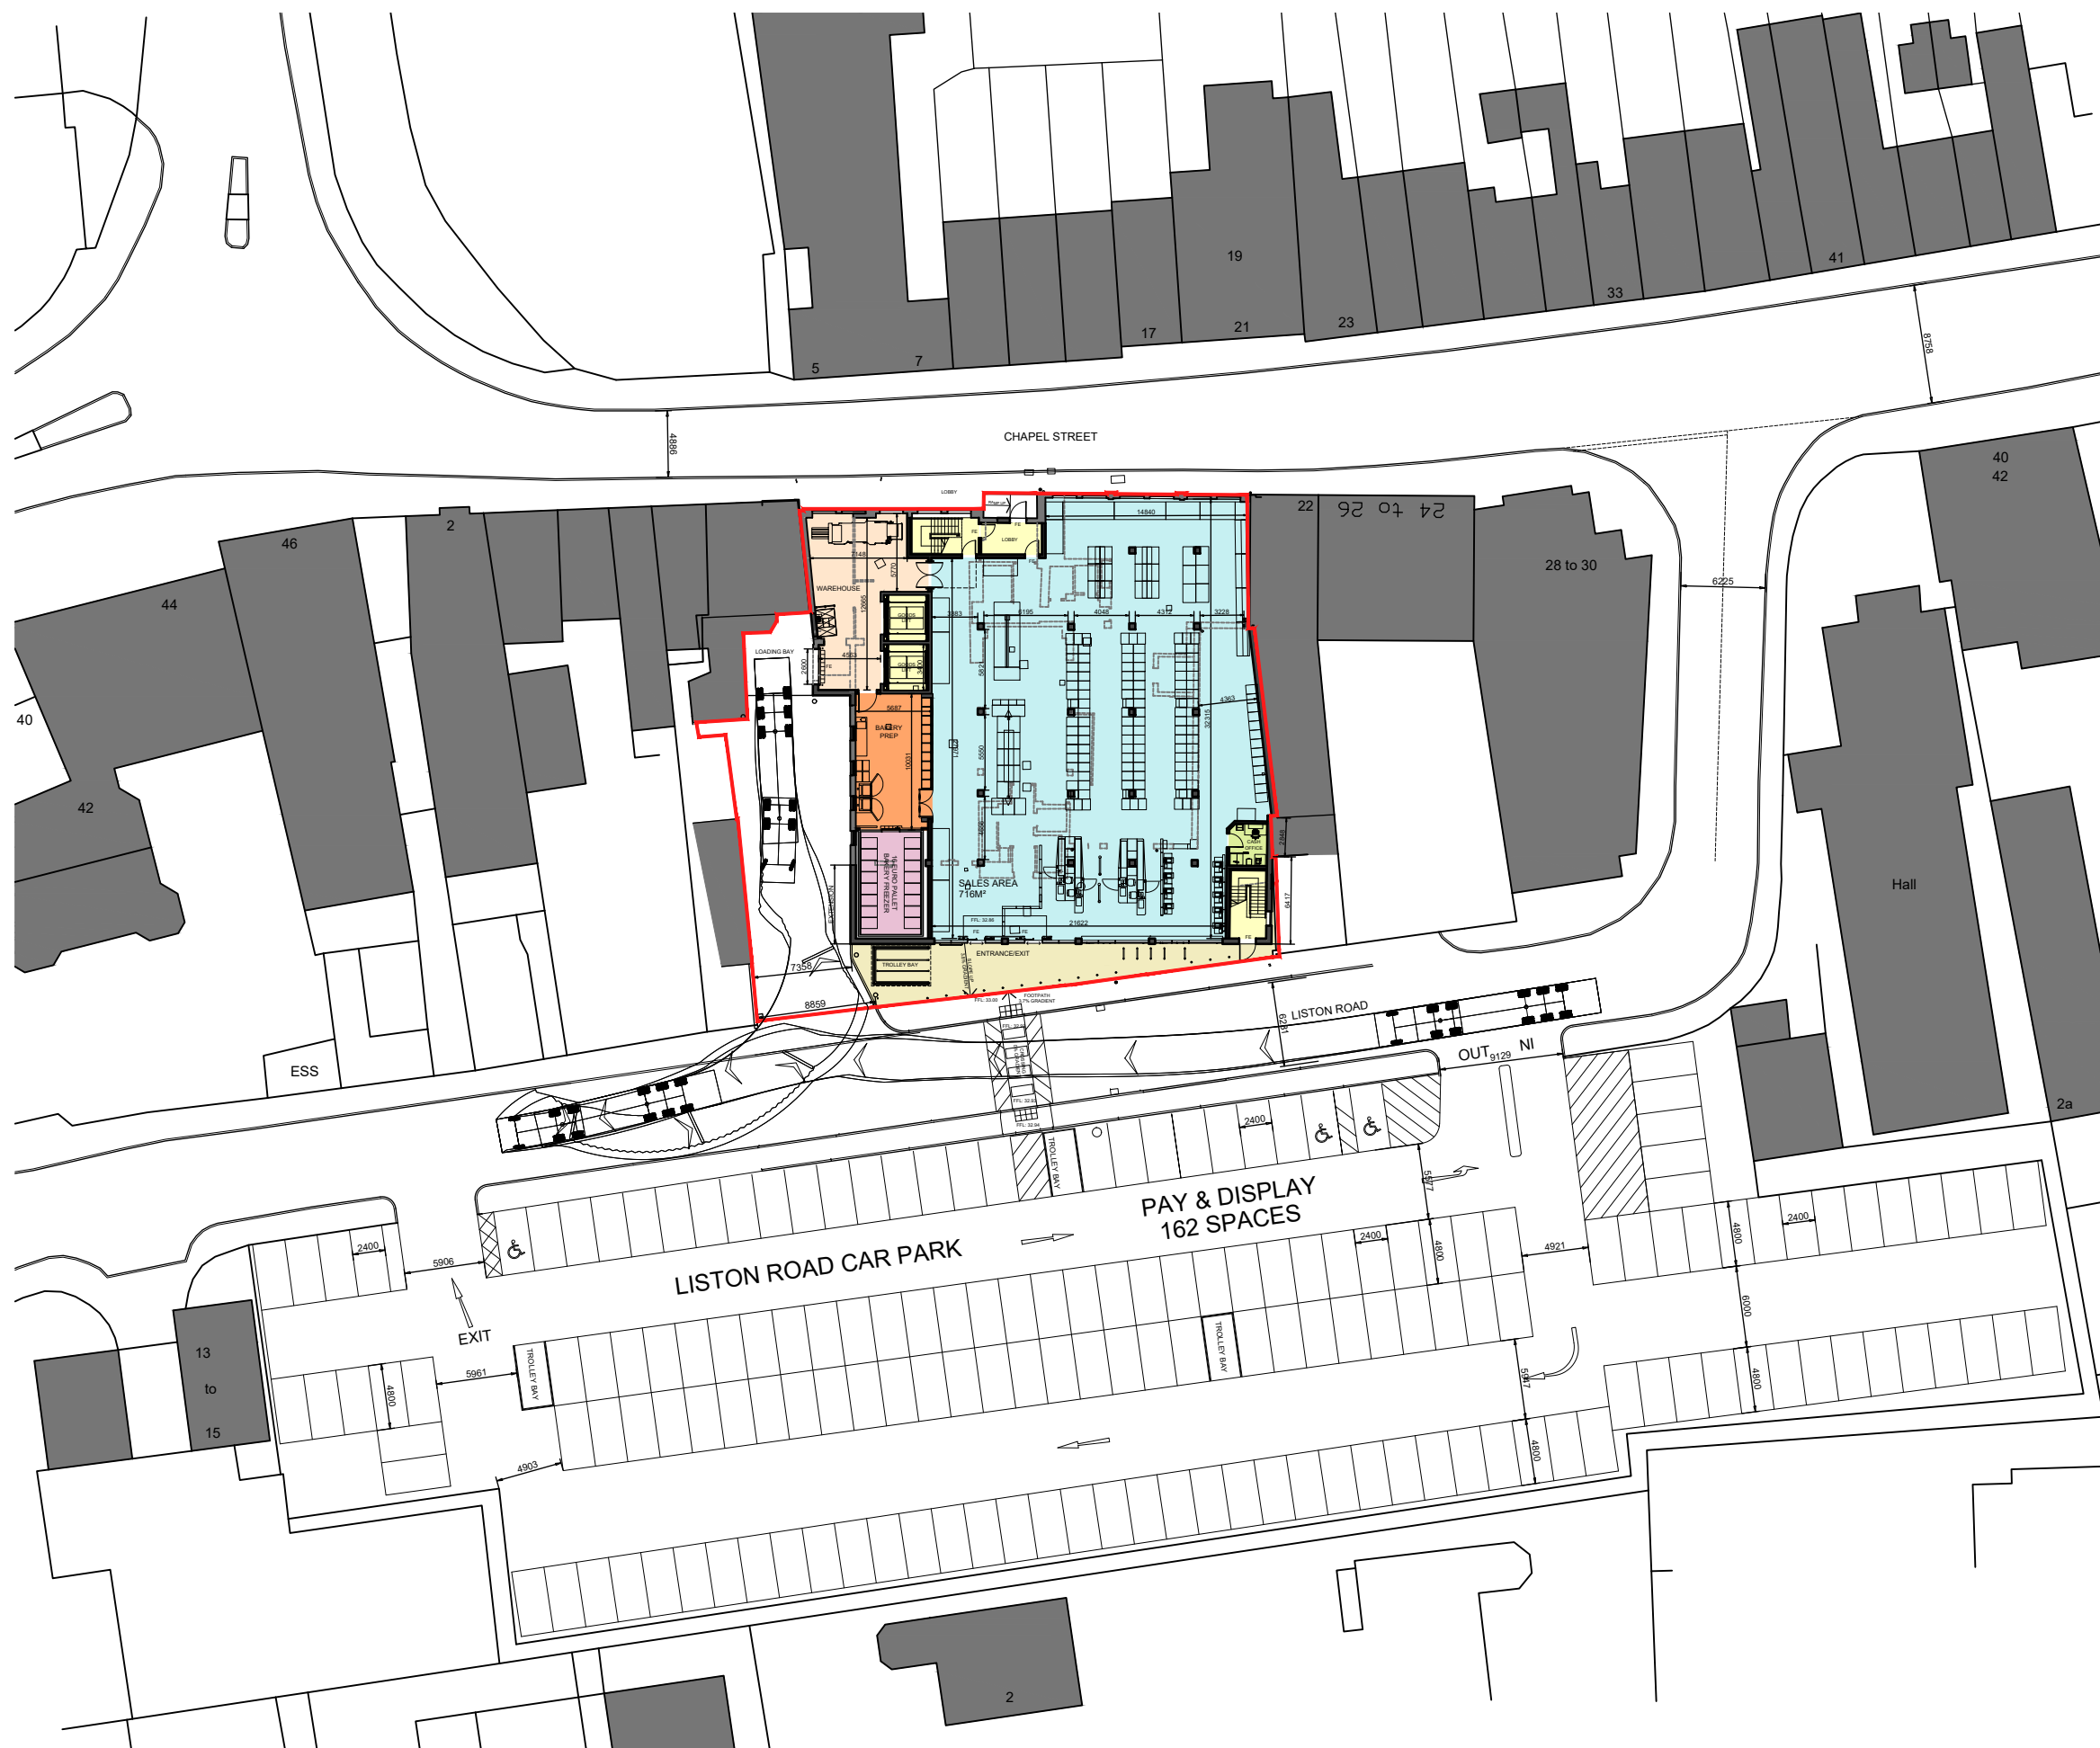

Client

Lidl Great Britain Ltd

Project

Lidl
14-20 Chapel Street, Marlow

Title

Site Plan as Proposed

Drawing Ref. Revision

5080-0101 P14

Scale - unless otherwise stated	Status	Issued For
1:500 @ A3	S0	Preliminary

0 10 20 30 40 50m



Ordnance Survey (c) Crown Copyright 2020. All rights reserved. Licence number 100022432



KLH architects
 The Old Steelyard, Poplar Lane
 Sproughton, Ipswich, IP8 3HL
 t.01473 689532
 klh@klharchitects.com
 www.klharchitects.com